


4

3

2

1

REVISIONS				
ZONE	REV	DESCRIPTION	DATE	APPROVED

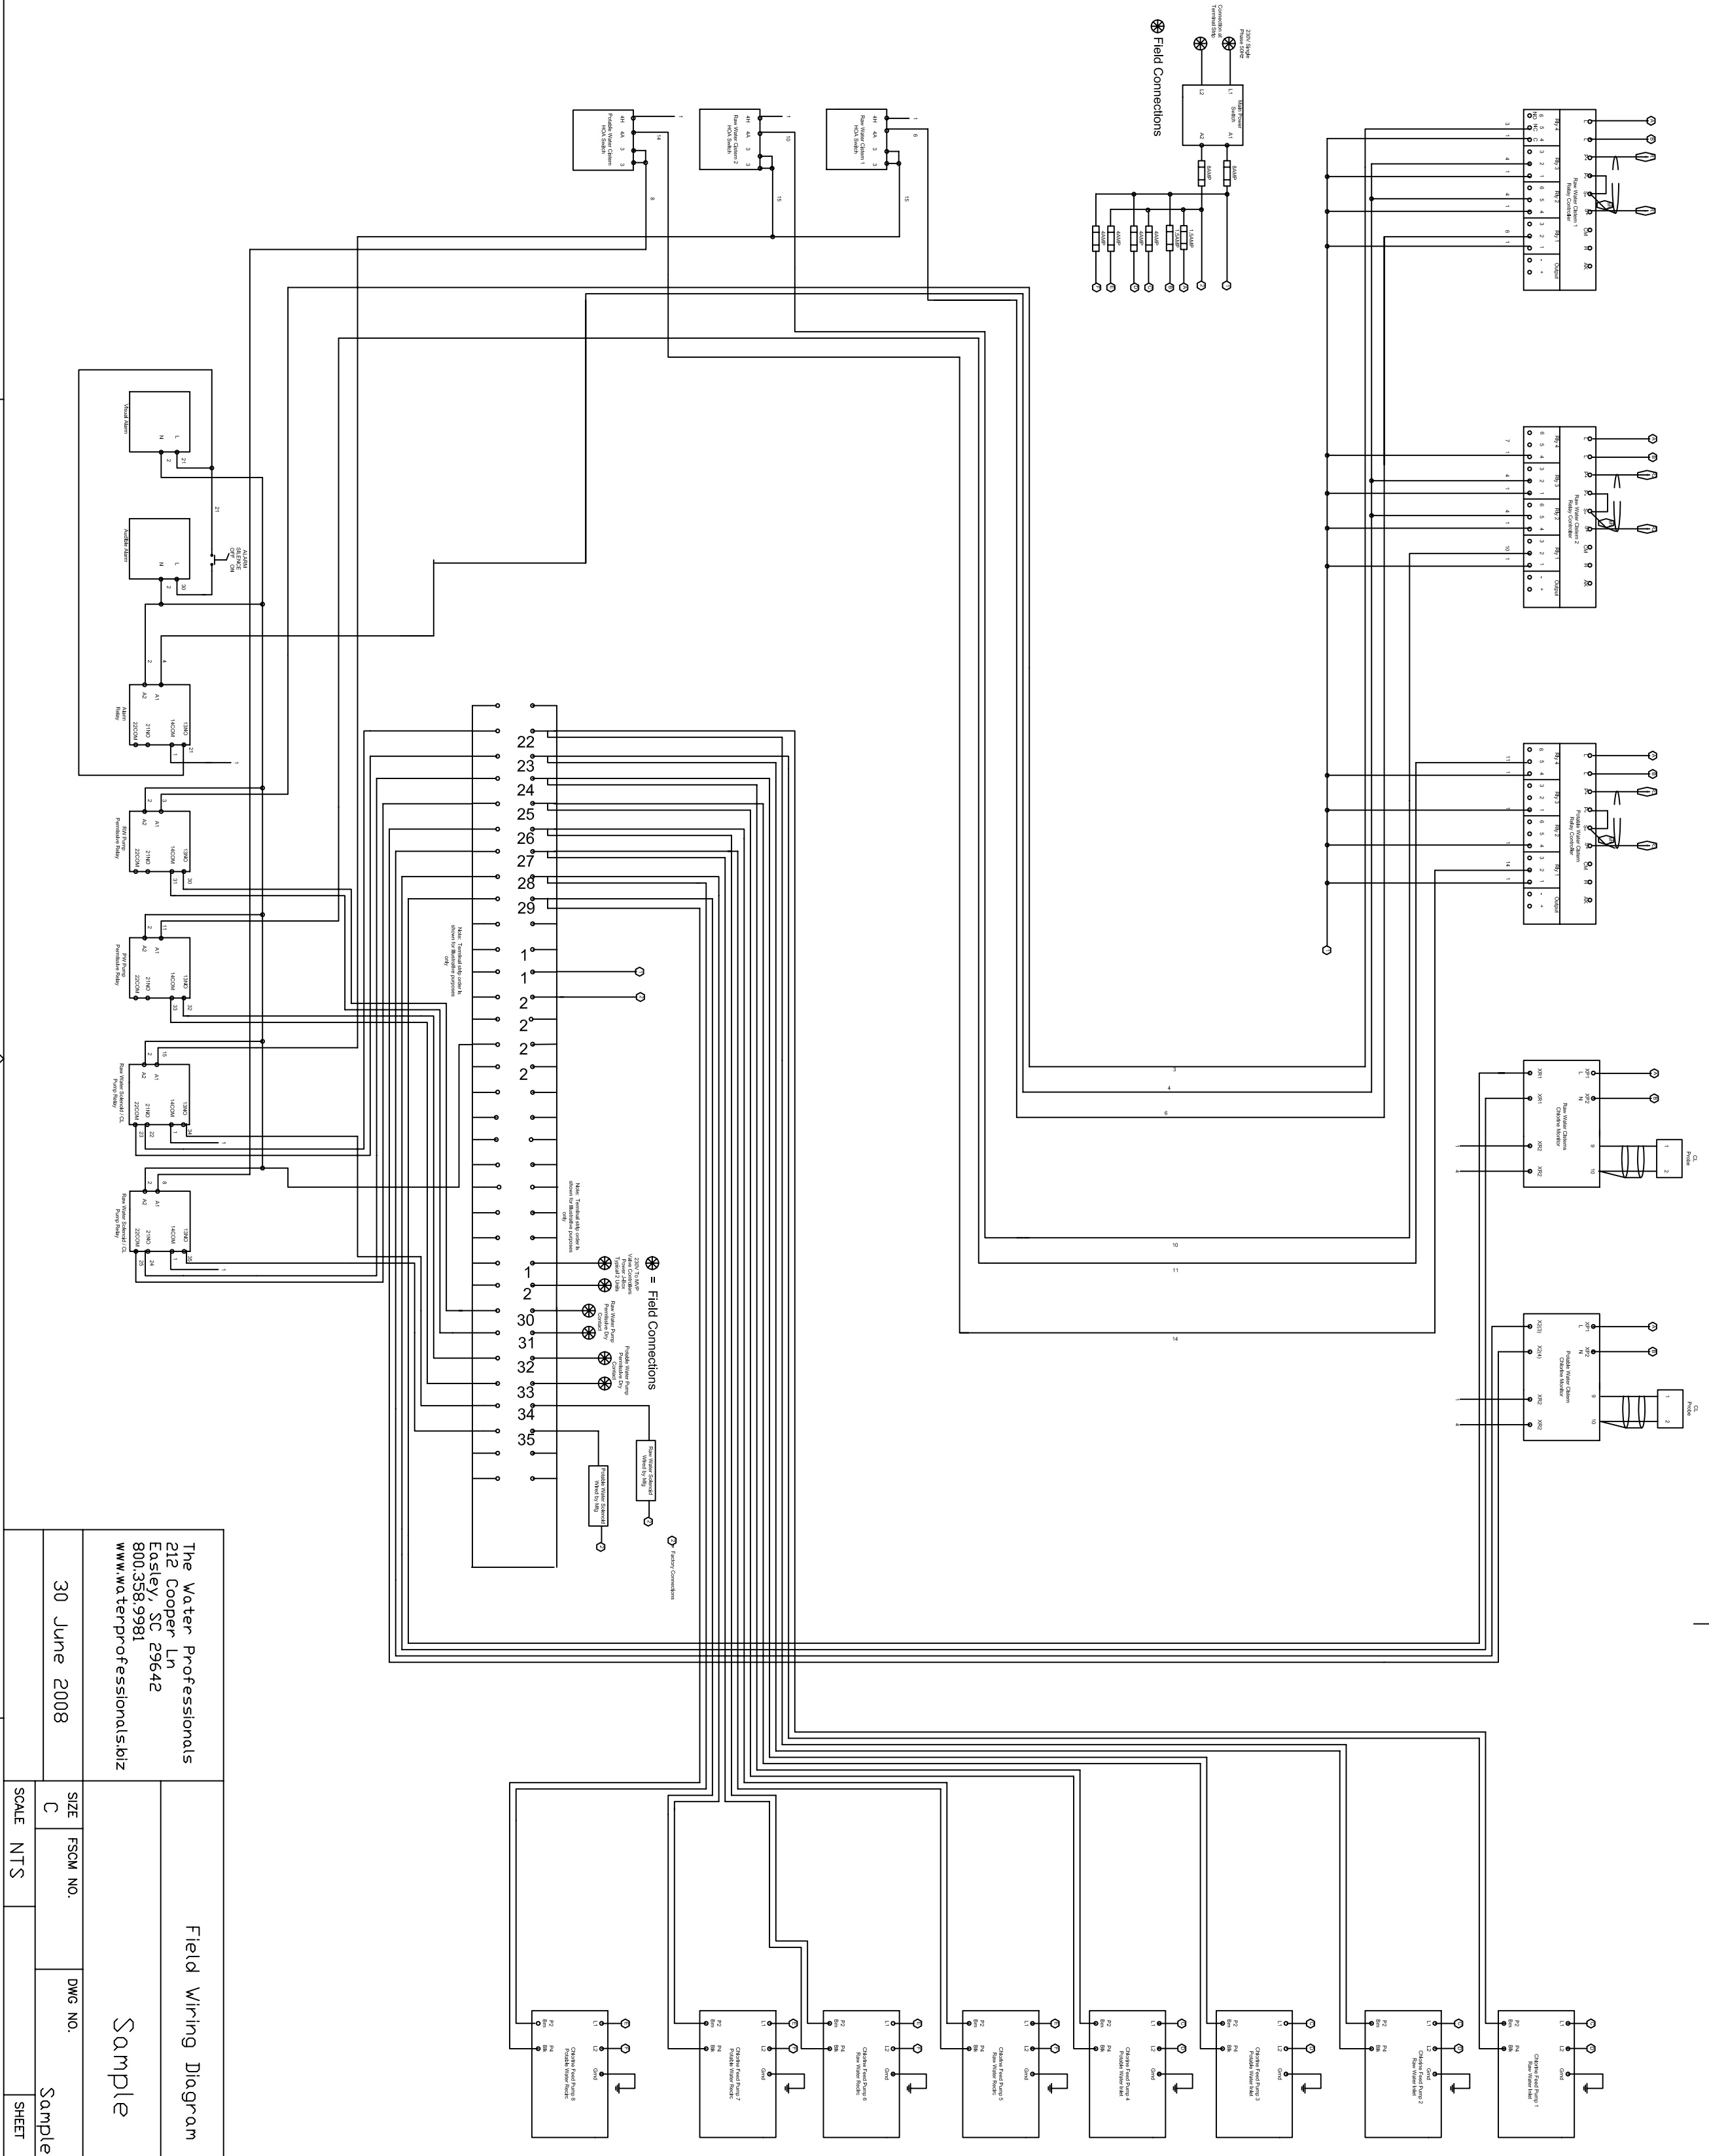

The Water Professionals  
 212 Cooper Ln  
 asley, SC 29642  
 800.358.9981  
 www.waterprofessionals.biz

Field Wiring Diagram

Sample

30 June 2008	SIZE	FSOM NO.	DWG NO.	REV
C	SCALE	NTS	Sample	SHEET

A

B

C

D

A

B

C

D

4

3

2

1