

4

3

2

1

REVISIONS				
ZONE	REV	DESCRIPTION	DATE	APPROVED


4

3

2

1

The Water Professionals P.O. Box 2820 Greenville, SC 29642 864-295-9500 www.waterprofessionals.biz				Process and Instrumentation Diagram	
8 July 2008				Sample	
SIZE	FSCM NO.	DWG NO.	SCALE	REV	REV
C				3	3
SL B				SHEET	

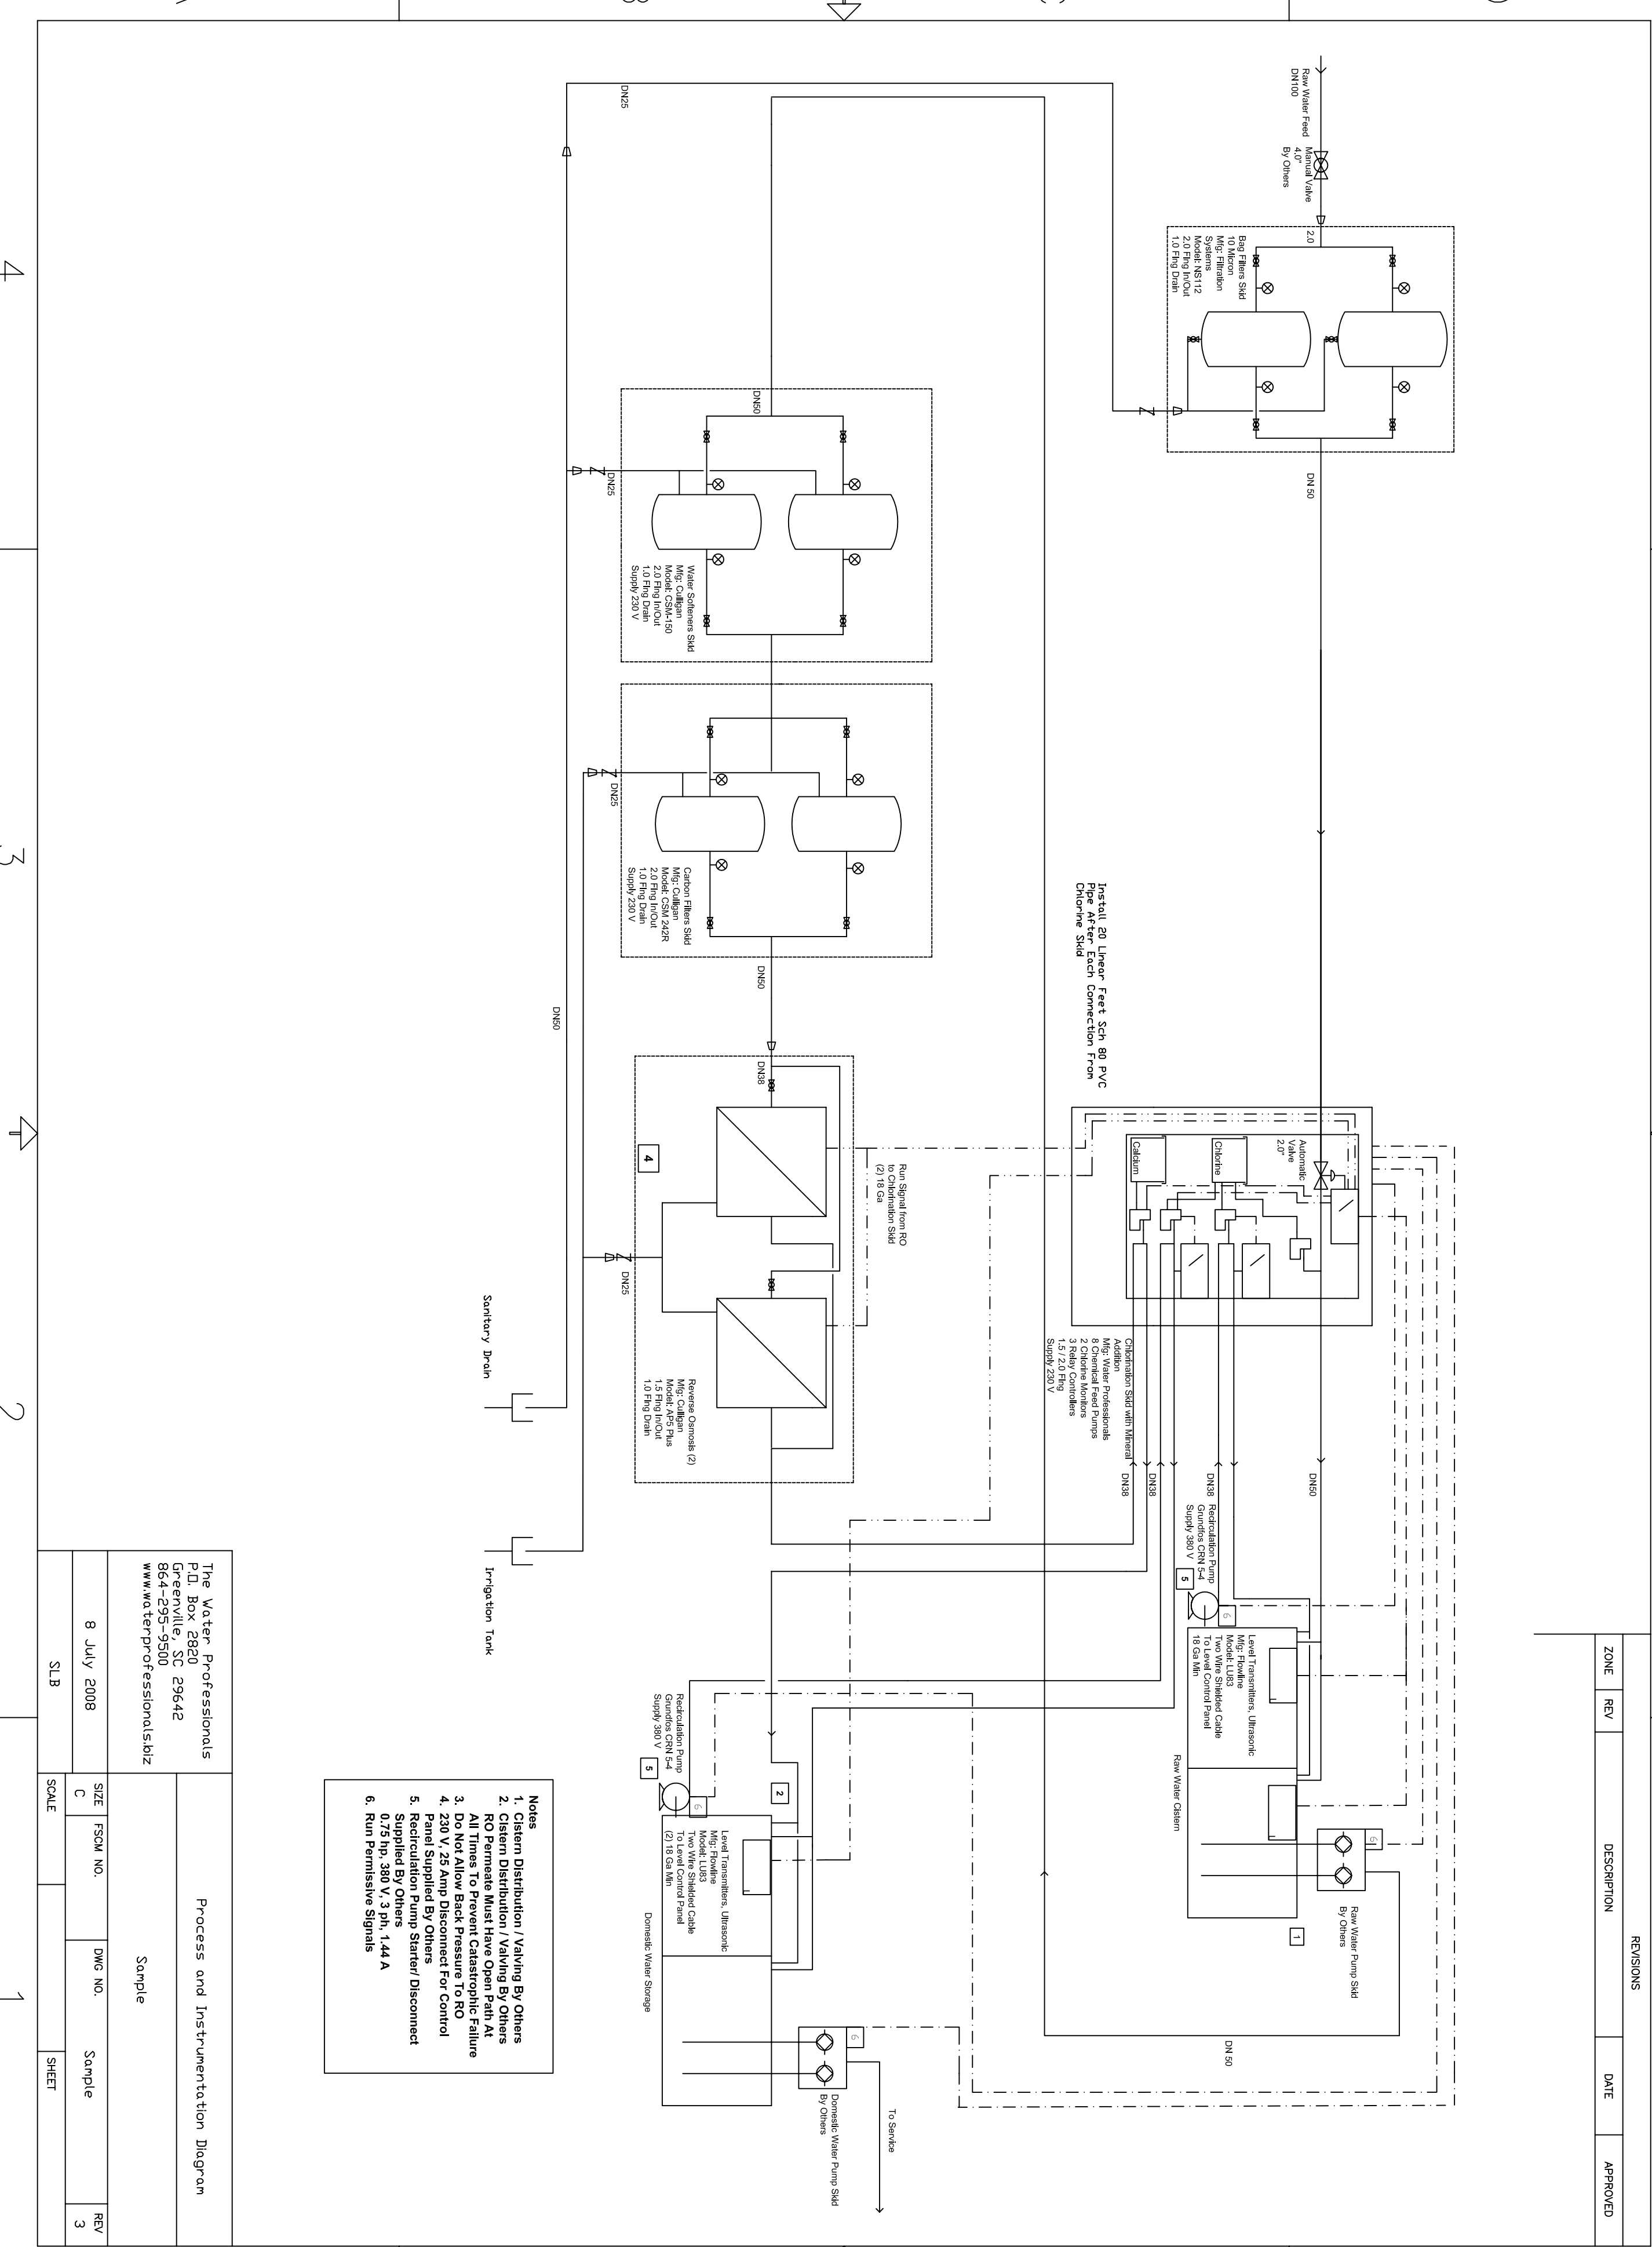

Notes

1. Cistern Distribution / Valving By Others
2. Cistern Distribution / Valving By Others
3. RO Permeate Must Have Open Path At All Times To Prevent Catastrophic Failure
4. Do Not Allow Back Pressure To RO Panel Supplied By Others
5. Recirculation Pump Starter/ Disconnect Supplied By Others
6. Run Permissive Signals